



Burnett Add Alt 3 \$89,500

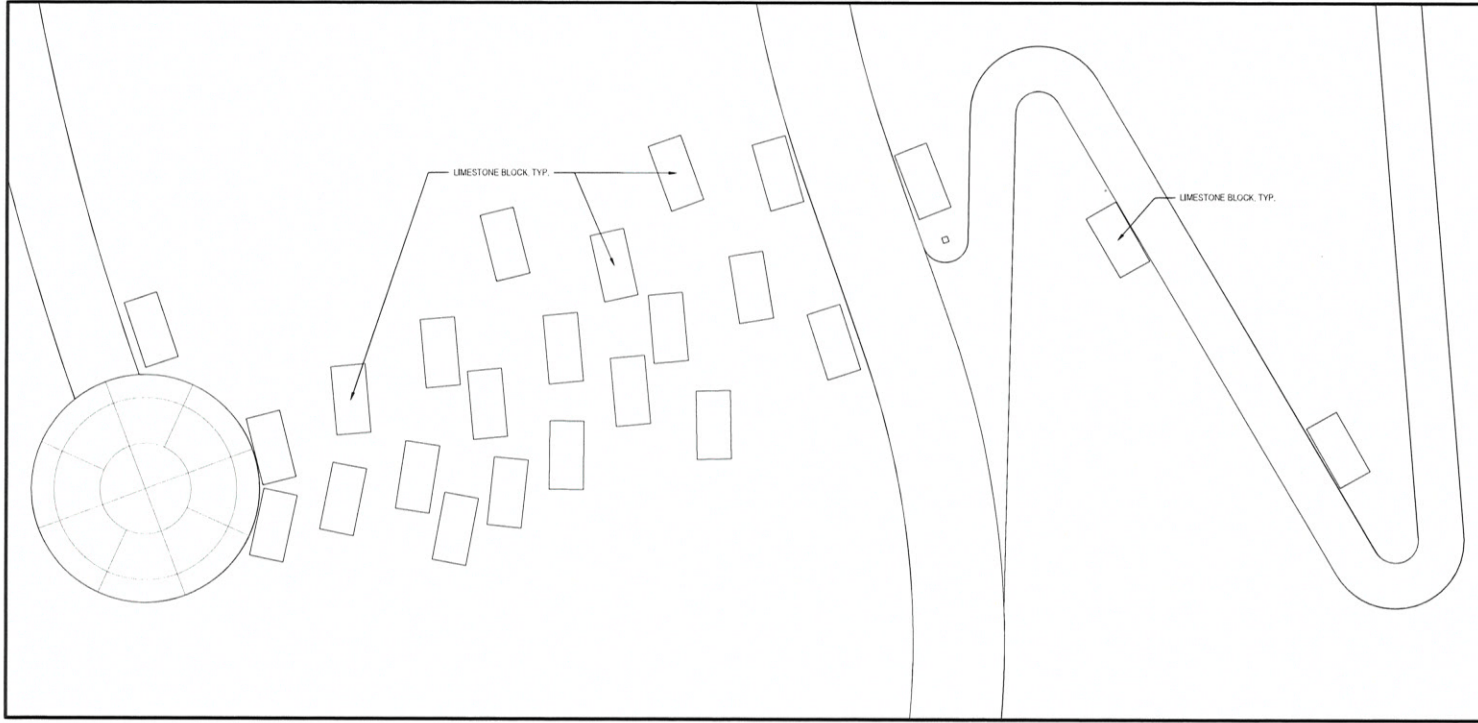

2 HILLSIDE LIMESTONE
Scale: 1" = 5'-0"

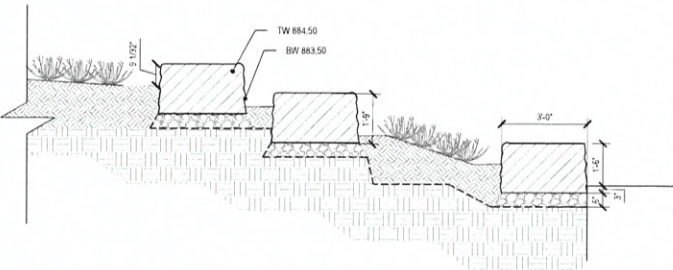

1 LIMESTONE OUTCROPPING
Scale: 1/2" = 1'-0"

TOWN OF AVON
PARKS AND REC
AVON
PARKS & REC

context
DESIGN
3021 Lovell Loop E. Lk. | Indianapolis, IN 46216
317-485-4900 | www.context-design.com

krM
ARCHITECTS
15115 N. Pennsylvania Street | Indianapolis, Indiana 46240
TEL: 317-268-8888
www.krmarchitects.com

AMERICAN
STRUCTUREPOINT
INC.
9025 River Road, Suite 200 | Indianapolis, Indiana 46240
TEL: 317-547-5800 | FAX: 317-543-8270
www.structurepoint.com

BURNETT PARK

925 S County Road 800 E
AVON, IN 46123



APPROVAL PENDING
NOT FOR CONSTRUCTION
BY SUBMITTING THIS IN RELIANCE OF THESE PLANS THE CONTRACTOR ASSUMES ALL RISKS OF ADDITIONAL COSTS OF REVISIONS DUE TO REQUIREMENTS OF THE OWNER OR GOVERNMENTAL AUTHORITIES AND MATERIAL REVISIONS IN THE COURSE OF COMPLETING THE FINAL DESIGN.

CERTIFIED BY

ISSUANCE INDEX
DATE: 8/18/25
PROJECT PHASE: CONSTRUCTION DOCUMENTS

REVISION SCHEDULE		
NO.	DESCRIPTION	DATE
01	90% CD's	08/18/25

Project Number 2020.01413

SITE DETAILS

L520

PLOT DATE: 8/11/2025 4:21 PM
 FILE: L520.DWG
 USER: JACOB
 PLOT DATE: 8/11/2025
 PLOT SCALE: 1/2"=1'-0"
 PLOT BY: JACOB
 PROJECT: BURNETT PARK
 SHEET: L520

Pickleball and Burnett Shelter Buildings

ELEVATION NOTES - EXTERIOR

- CENTER GIBBS BETWEEN BATTENS AND PAINT TO MATCH FIBER CEMENT COLOR.
- 2x4 FRAMING BY FIBER CEMENT PROVIDER. COLOR TO MATCH FC-1.
- PAINT OVERHEAD DOOR AND FRAME TO MATCH FIBER CEMENT COLOR.
- DOWNSPUT. PAINT TO MATCH MC-1. PROVIDE TWO STANDOFF (PROTECTIVE) BRACKETS EVERY 5 FEET TO SECURE BACK TO WALL.
- PAINT CAST IRON W/ PEST RESISTANT OIL BASED PRIMER AND FINAL COAT WITH OIL BASED ENAMEL PAINT SUITABLE FOR METAL. COLOR TO MATCH MC-1.
- DOOR AND FRAME COLOR TO MATCH FIBER CEMENT COLOR.
- SURFACE MOUNTED 4"X4" ALUMINUM LINEX SIGNAGE. REFER TO TYP. ELEVATION.
- JOINT LOCATION FOR CAST STONE CAP.
- SURFACE MOUNTED PARKS SIGNAGE.

TOWNS OF AVON
PARKS AND RECS



context
DESIGN

1625 London Loop E. Dr. Indianapolis, IN 46216
317-485-6300 | www.context-design.com



ANDERSON
INDIANAPOLIS
46216
763.942.2477
www.krmarchitect.com

SUB-CONSULTANT

BURNETT PARK

8264 E. County Road 100 S.
Avon, IN 46123

APPROVAL PENDING
NOT FOR CONSTRUCTION
BY SUBMITTING THESE ELEVATIONS ON THESE PLANS THE CONTRACTOR AGREES ALL RISKS OF ACCIDENTAL COSTS OF REVISIONS DUE TO REQUIREMENTS OF THE OWNER OR GOVERNMENTAL AUTHORITIES ARE MATERIAL WITHIN THE COURSE OF COMPLETING THE FINAL DESIGN.

CERTIFIED BY

ISSUANCE INDEX	
DATE	
NO. 1629	
PROJECT PHASE	
PLAN COMPLETION	


REVISION SCHEDULE		
NO.	DESCRIPTION	DATE

Project Number 25022


DRAWN BY
Author

DRAWING NAME
EXTERIOR ELEVATIONS


DRAWING NO.
A4-1

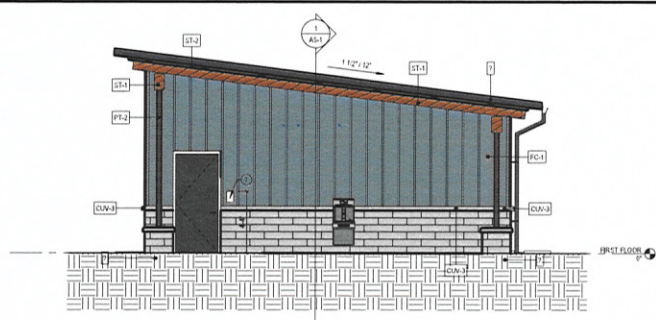


4 SOUTH ELEVATION
SCALE: 1/4" = 1'-0"

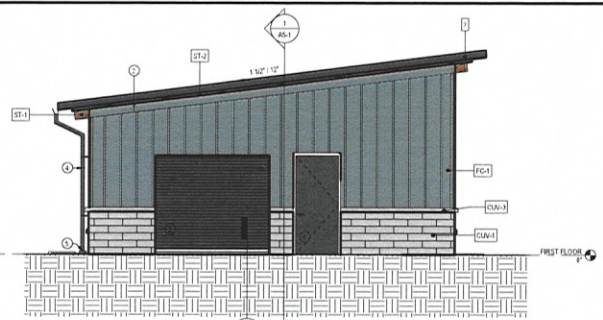

1 NORTH ELEVATION
SCALE: 1/4" = 1'-0"

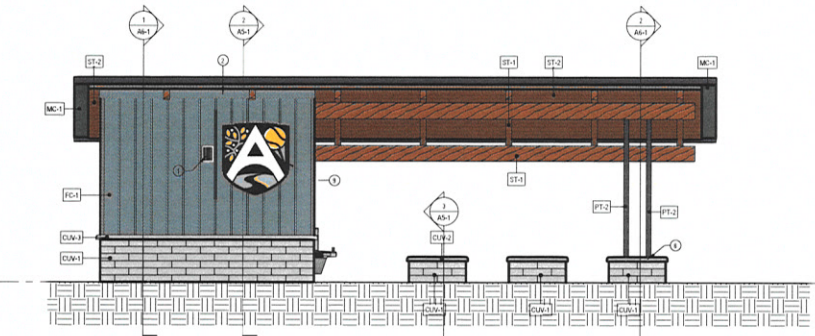

2 EAST ELEVATION
SCALE: 1/4" = 1'-0"

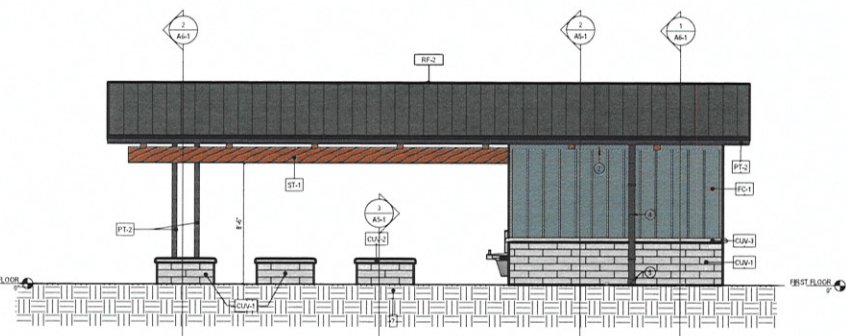

3 WEST ELEVATION
SCALE: 1/4" = 1'-0"

EXTERIOR MATERIAL FINISH SCHEDULE					
MATERIAL TAG	MATERIAL TYPE	BASIS OF DESIGN/MANUF.	COLOR / TYPE	ADDITIONAL REMARKS	SPEC #
CSA-1	GROUND FACE MASONRY	ECHOLON - CORDOVA THIN VENEER	GRANITE GROUND FACE - 24"x24"	MORTAR COLOR TO BE - LIGHT GRAY	04 20 00
CSA-2	SMOOTH FACE WATERTABLE	ECHOLON - CORDOVA STONE	GRANITE SMOOTH WALL TOP	PROVIDE 1/4" DEEP BULLNOSE EDGE TRIM	04 20 00
CSA-3	SMOOTH FACE WATERTABLE	ECHOLON - CORDOVA STONE	GRANITE SMOOTH FACE - 4" DEEP BULLNOSE	PROVIDE 1/4" DEEP BULLNOSE EDGE TRIM	04 20 00
CSA-4	SMOOTH FACE WATERTABLE	ECHOLON - CORDOVA STONE	GRANITE SMOOTH FACE - 4" DEEP BULLNOSE	PROVIDE 5/8" EDGE	04 20 00
FC-1	FIBER CEMENT PANELING	JAMES HARBEE	FACTORY PRIMED AND PAINTED IN FIELD	PROVIDE VERTICAL BATTEN TRIM AT TYP. O.C.	07 42 46
MC-1	MENT ALUM. TRIM	TBO	170 ALUM POWDER COATED - SW TR90 BRON ORE	DAKLEA SYSTEM	09 40 00
PT-2	EXPOSED CARB. STEEL PAINTED	SHERWIN WILLIAMS	SW 700 BRON ORE		09 90 00
ST-1	GLULAM/BEAM STAIN	SHERWIN WILLIAMS	OIL-BASED POLYURETHANE SEMI TRANSPARENT SW518 HAWTHORNE		09 93 13
ST-2	T&G DECK STAIN	SHERWIN WILLIAMS	OIL-BASED POLYURETHANE SEMI TRANSPARENT SW518 HAWTHORNE		09 93 13




ADA COMPLIANT SIGNAGE FROM HIGH IMPACT ALUMINUM FOR EXTERIOR USE
ADA COMPLIANT FONT AND TACTILE (1/32" RAISED) TEXT AND PICTOGRAM SYMBOL.

5 ADA SIGNAGE TYP.
SCALE: NTS



FIBER CEMENT COLOR - RETREAT SW 4208 DOOR TRIM COLUMNS - IRON ORE SW7569 WOOD STAIN - SW 701 HAWTHORNE RESTROOM FLOORING - EX-1 GRAY

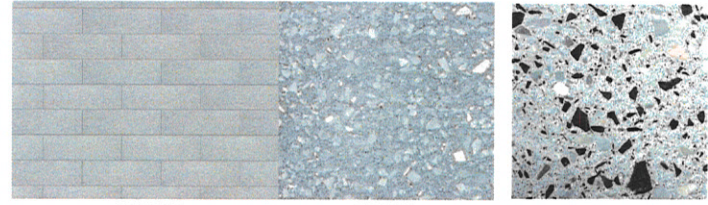

OVERALL PATTERN SAMPLE CLOSEUP CSA-1, CSA-2, CSA-3 FINISH EXTERIOR WALLS AND TRIM CSA-4 FINISH RESTROOM WALLS STONE GRAY BURNISHED

6 EXTERIOR / INTERIOR COLOR SAMPLES
SCALE: NTS